

MARION COUNTY SURVEYOR'S OFFICE



SECTION CORNER RECORD

DEBRA S. JENKINS  
MARION COUNTY SURVEYOR

SEC. 33 TWN. 15<sub>N</sub> RNG. 4<sub>E</sub>

BRYAN F. CATLIN, PS  
TECHNICAL SUPERVISOR

Date: 6/2/2016  
Party Chief: Bronson  
Crew: Pangelinan  
Type of Marker: 5/8" Rebar  
Method of Establishment: County: 4/11/1996  
IN S.P.C. E Zone, NAD 83 (1986)  
Name: 15043304  
N: 494 458. 911 (m)  
E: 62 713. 478 (m)

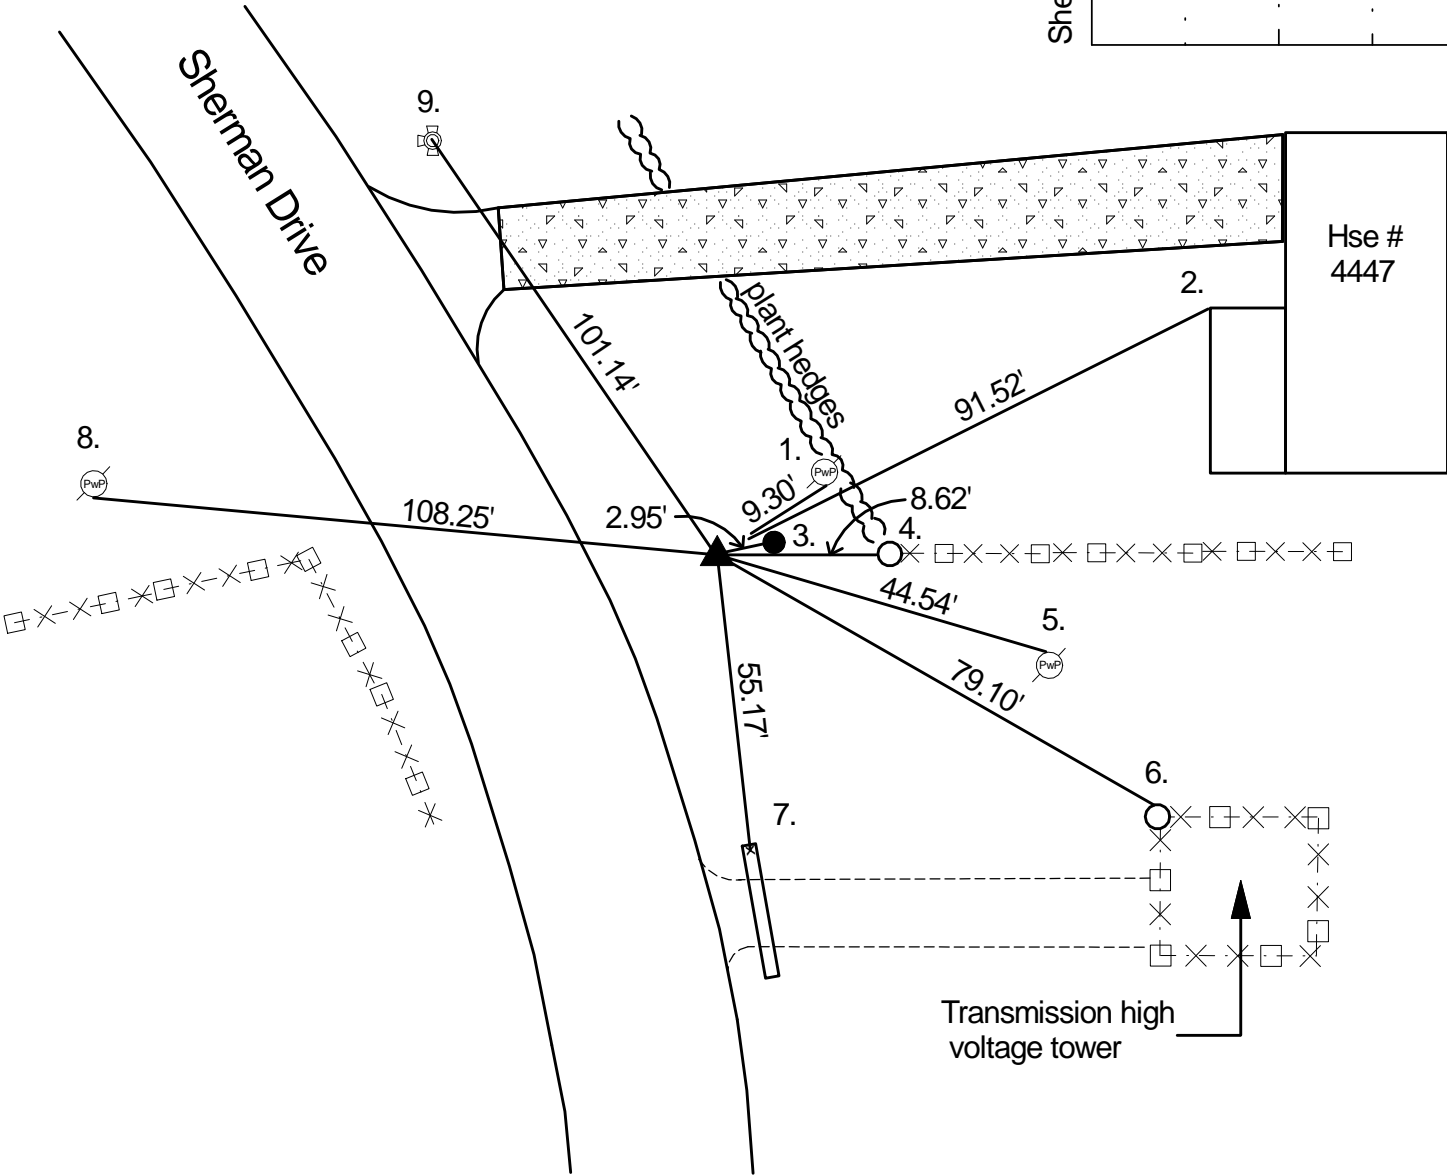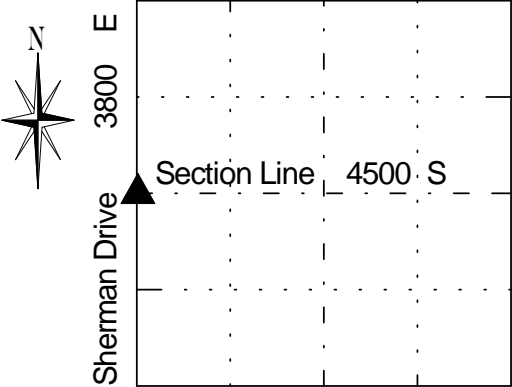

Original post set in 1820 by John Hendricks with witnesses: 24" Beech S 42°W 28 links, 18" Ash N 73°E 35 links (Marion County Atlas pg. 10). R. Mayhew 5/21-22/1860 put "on line" (Perry Twp. Legal Survey Book pg. 36). W.P. Smith 2/28 & 3/1-2/1867 noted Stone with witnesses: 14" B. Stump N 59°E 19 links, 20" W. Oak S 44°W 110 links (Perry Twp. Legal Survey Book pg. 36). Wm. P. Smith 3/19/1869 "planted" Stone (Perry Twp. Legal Survey Book pg. 36). John V. Coyner 3/4, 7 & 9/1898 found Stone, new witness: 36" Elm N 76°15'W 90.40' (Perry Twp. Legal Survey Book pg. 36). Monroe 2/15/1961 called steel pin over Stone. G.W.S. 5/14/1963 called steel pin over Stone. Wilcoxon 2/9/1977 called 4"x4" Concrete Monument. Wilcoxon 8/20/1987 found Rebar. Whiteside 4/11/1996 called 5/8" Rebar. Kiste 5/12/2001 called 5/8" Rebar. Bronson 6/2/2016 found 5/8" Rebar 3" down.

REF	DISTANCE	DESCRIPTION
1.	9.30'	Road Nail S PwP # 14-672B 12" up
2.	91.52'	NW corner House # 4447 Vinyl
3.	2.95'	1/2" Rebar 2" down
4.	8.62'	Due E to W face of 2" metal fence post at ground
5.	44.54'	Road Nail S PwP # 833-1056 15" up
6.	79.10'	Cut "X" N 6' CLF corner post 24" up
7.	55.17'	Cut "X" top N end 18" RCP (culvert) end section
8.	108.25'	MAG Nail w/MCSO washer S PwP # 55-671B 5" up
9.	101.14'	Top nut of fire hydrant
		RP